

Key

- Layout Boundary
- Ownership Boundary
- Drainage
- Foul Drainage
- Developable Area To Be Determined
- Indicative Access Road
- Indicative Footpath

INDICATIVE LAYOUT

Proposed Site Plan




Client: Conquer Properties			
Project: Clows Top			
Drawing Title: Indicative site plan		Scale: 1:500 @A1	
Drawing No. P0011	Project No. 712	Drawn by: BB	Check by: MS

Johnson House
Station Lane
Bridgnorth
Shropshire
WV16 5QP
T: 01746 786151

This drawing represents a design intent and/or concept only.
The recipient agrees to protect the contents from distribution
and dissemination, except as required for the specific purpose
as stated on the drawing.
Use of this drawing is granted to the client for the specified
named event only, and should not be used for any other
purpose.
Use figures dimensions only - do not reproduce, or copy,
without the written consent of Johnson Design Partnership Ltd.
Johnson Design Partnership shall not be liable for any use of
the drawings for any purpose other than that for which it was
prepared or provided the same.
All dimensions to be checked on site and any discrepancies
and adjustments to be noted and passed to CA for future
implementation.

Copyright © 2024,
Johnson Design Partnership Ltd.

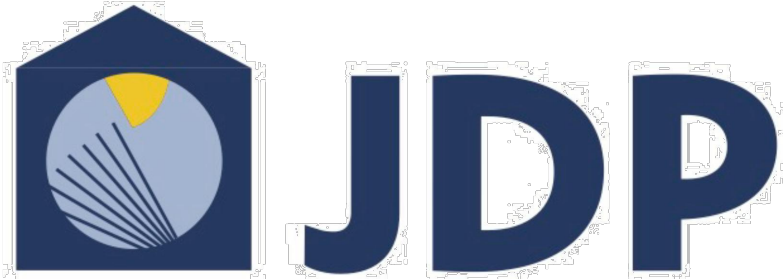

6.	02 09 25	Rev. 6		BB	MS
5.	17 02 25	Rev. 5		BB	MS
4.	07 02 25	Rev. 4		BB	MS
3.	18 12 24	Rev. 3		BB	MS
2.	29 11 24	Rev. 2		BB	MS
1.	24 11 24	Concept 1 - Option D		BB	MS
Rev.	Date	Description		Drawn	Check